



Project Design Building Consultants.

O'Dea's Road.

Phone: 065-9051600

Email: gerry.mcgrath@pdbc.ie

Kilrush,

Fax: 065-9051699

Co. Clare

Mob: 087-2203969

Clare County Council,
Planning Section,
Aras Cintae an Chlair,
New Road Offices,
Ennis.

24-03-2022.

RE: West Clare Area Development Plan 2023-2029
(Proposal to zone lands).

Applicant : Mr Christian Heta.

Location: Moyarta, Carrigaholt, Co Clare.

Dear Sir / Madam.

With reference to above and on behalf of our client Mr. Christian Heta the current owner and operator of the mobile home park at Moyarta, Carrigaholt Co. Clare we make the following submission for the zoning of lands for **Tourism** purposes to the south of the existing facility at Moyarta, Carrigaholt, Co. Clare.

This zoning is necessary for the continued development of the existing facility and the upgrade of the foul sewage and the provision of additional facilities and services.

- We enclose Site Location map showing lands to be zoned shown edged in red
- We enclose copy of zoning map from the existing West Clare Development plan.

Yours Faithfully.


Gerard Mc Grath. BSc. (Hon) Eng, C.Build.E,
FBE, FCABE, FCIQB, MRICS, MSCSI.

Company Registration No: 583855

VAT Registration No: 3422464DH



GMCG Project Design Consultancy Limited.

T/A Project Design Building Consultants


GMCG Project Design Consultancy Ltd is a Limited Company with Registered Offices at O'Dea's Road,

Kilrush, Co. Clare.

Director: G. McGrath. BSc.(Hon) C.Build.E, FBE, FCABE, FCIQB, MRICS, MSCSI

Secretary: M. McGrath.

OSi PLACE Map

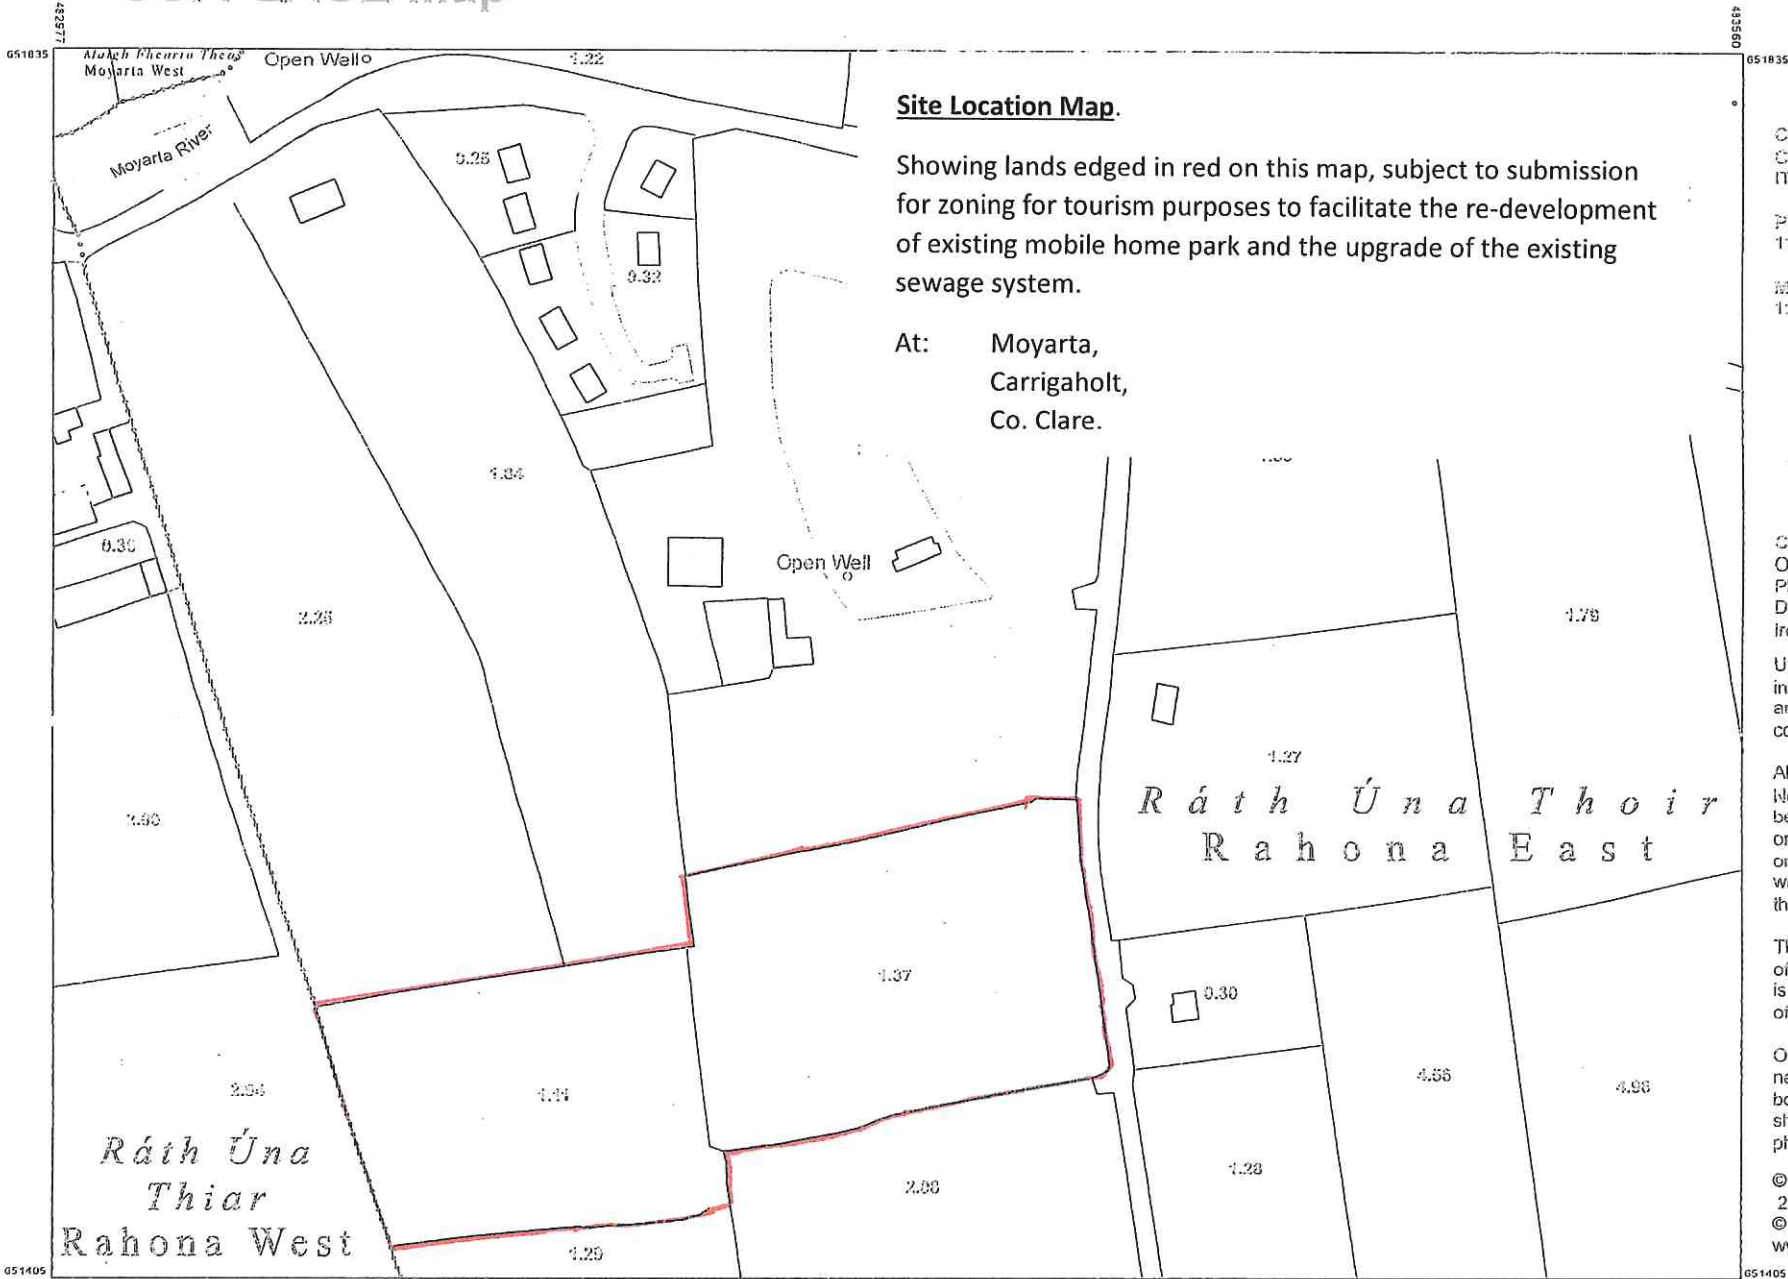

Site Location Map.

Showing lands edged in red on this map, subject to submission for zoning for tourism purposes to facilitate the re-development of existing mobile home park and the upgrade of the existing sewage system.

At: Moyarta,
Carrigaholt,
Co. Clare.

CENTRE
COORDINATES:
ITM 483269,651620

PUBLISHED: 11/06/2021
ORDER NO.: 50199332_1

MAP SERIES: 1:2,500
MAP SHEETS: 4735-D

COMPILED AND PUBLISHED BY:
Ordnance Survey Ireland,
Phoenix Park,
Dublin 8,
Ireland.

Unauthorised reproduction
infringes Ordnance Survey Ireland
and Government of Ireland
copyright.

All rights reserved.
No part of this publication may
be copied, reproduced
or transmitted in any form
or by any means without the prior
written permission of
the copyright owners.

The representation on this map
of a road, track or footpath
is not evidence of the existence
of a right of way.


Ordnance Survey maps
never show legal property
boundaries, nor do they
show ownership of
physical features.

© Suirbhéireacht Ordanáis Éireann,
2021
© Ordnance Survey Ireland, 2021
www.osi.ie/copyright

CAPTURE RESOLUTION:
The map objects are only accurate to
the resolution at which they were captured.
Output scale is not indicative of data capture scale.
Further information is available at:
<http://www.osi.ie>; search 'Capture Resolution'



LEGEND:
<http://www.osi.ie>,
search 'Large Scale Legend'

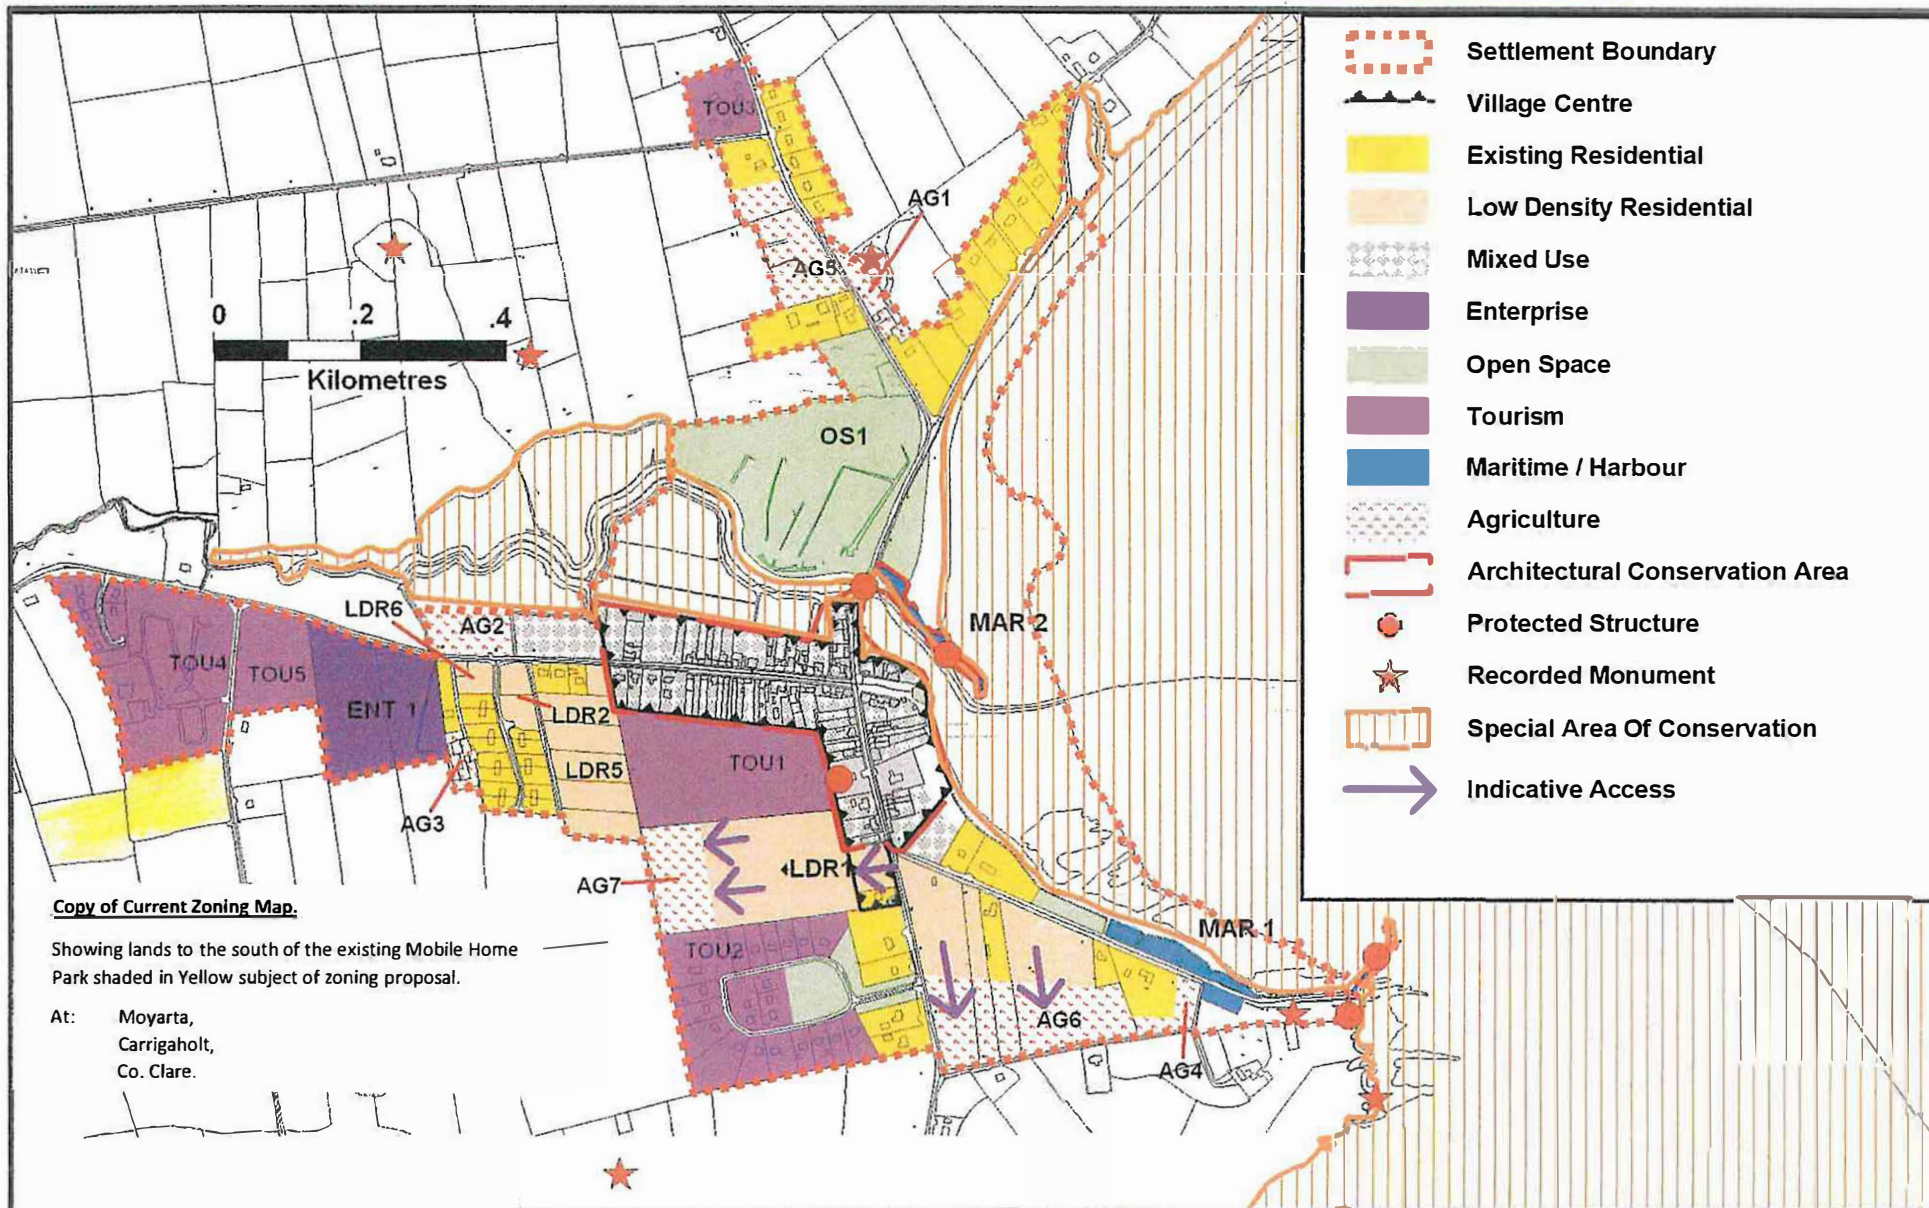

Clare County Council:
 Clare County Development Plan 2017–2023

Copyright Of Ordnance Survey Ireland. All Rights Reserved.
 Licence Number: 2015/18/CCMA/Clare County Council

Title:
Carrigaholt Settlement Plan

Drawn By:
 Padraig McManus

Checked By:
 Helen Quinn

Scale:
 Refer to Scalebar

Date:
 January 2017