

24/3/2022

Submission - Draft Clare County Development Plan 2023 – 2029

Area R2, at Cappa, Kilrush, Co Clare. Folio number 25417F.

Due to the new Residential Zoned Land Tax which was announced at the Budget 2022,


We, Fintan and Gemma Keating, the owners of the field marked **R2** on the Clare Development Plan 2023-2029 request that this land be returned to **Agricultural Zoning**.

As we have no foreseeable plans to develop this land, we do not wish to pay Revenue 3% of the market value of this field at Residential Zoning.

This Field has continuously been used for Agricultural purposes.

Yours Sincerely

Fintan and Gemma Keating

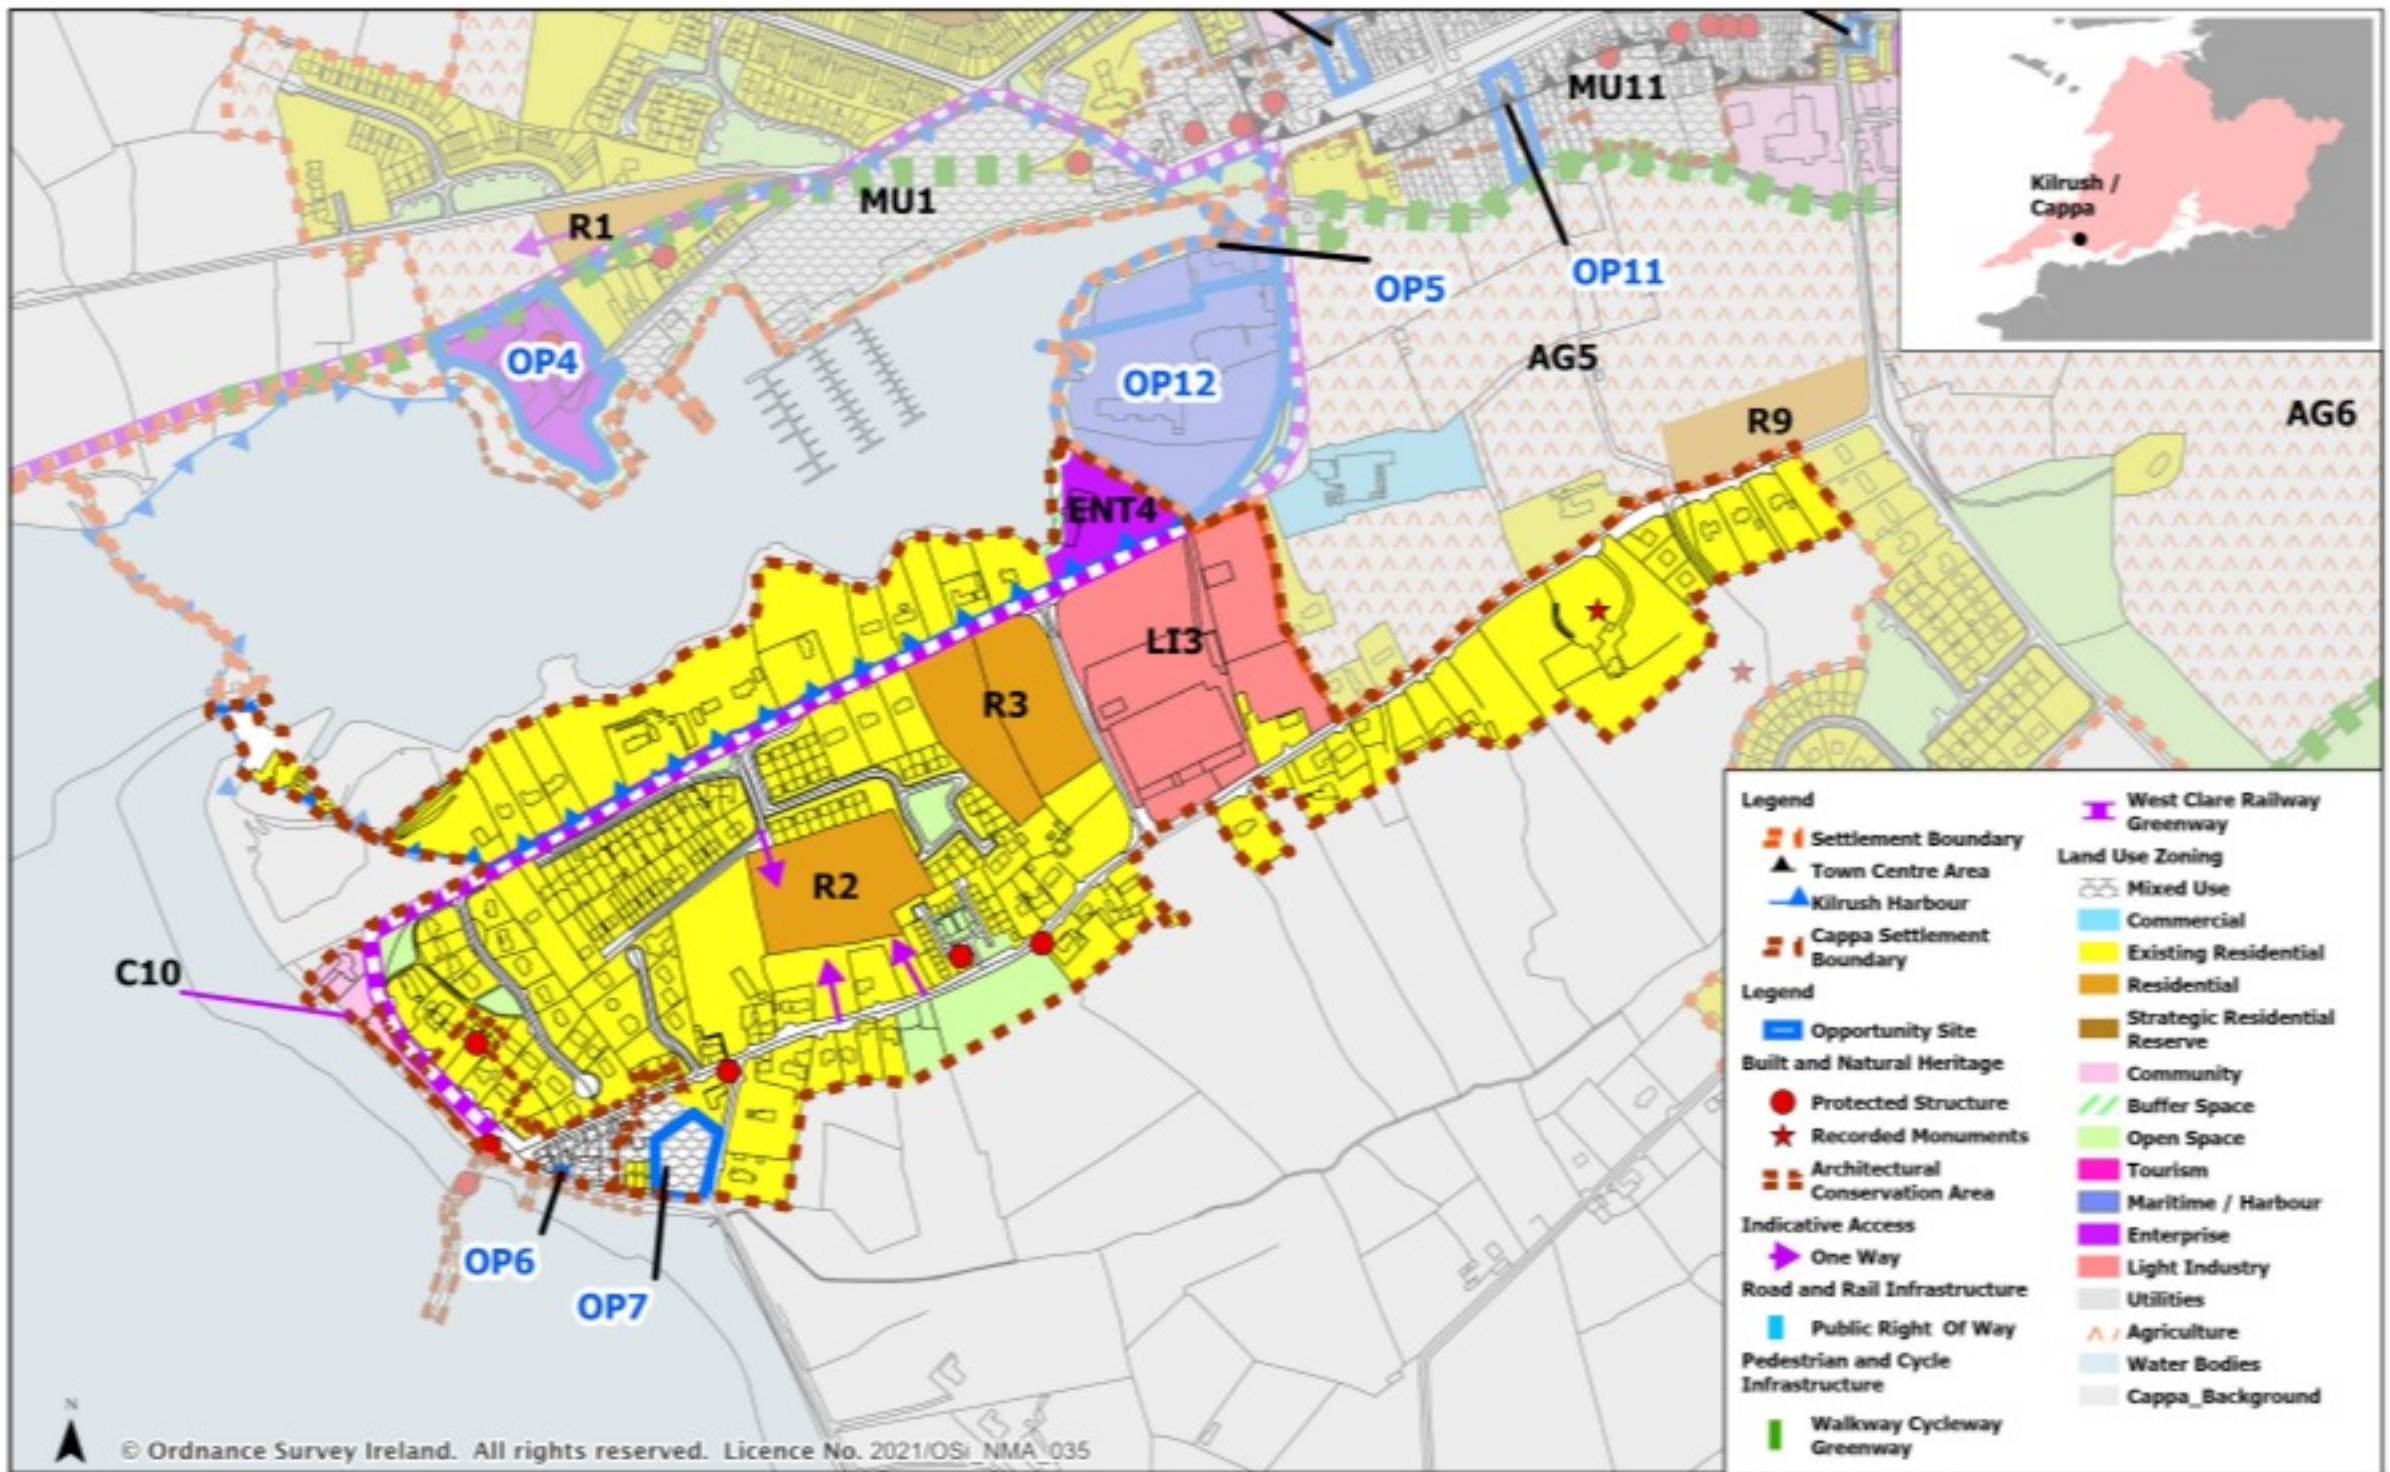

© Ordnance Survey Ireland. All rights reserved. Licence No. 2021/OSI NMA_035

Draft Clare County Development Plan 2023 - 2029

Cappa



Date: December 2021 Scale: 1:5000